


c:\pwworking\florida\parsons_epw22343\dms49280\ctdtr06.dgn
 4:10:59 PM
 6/25/2021
 jblackford

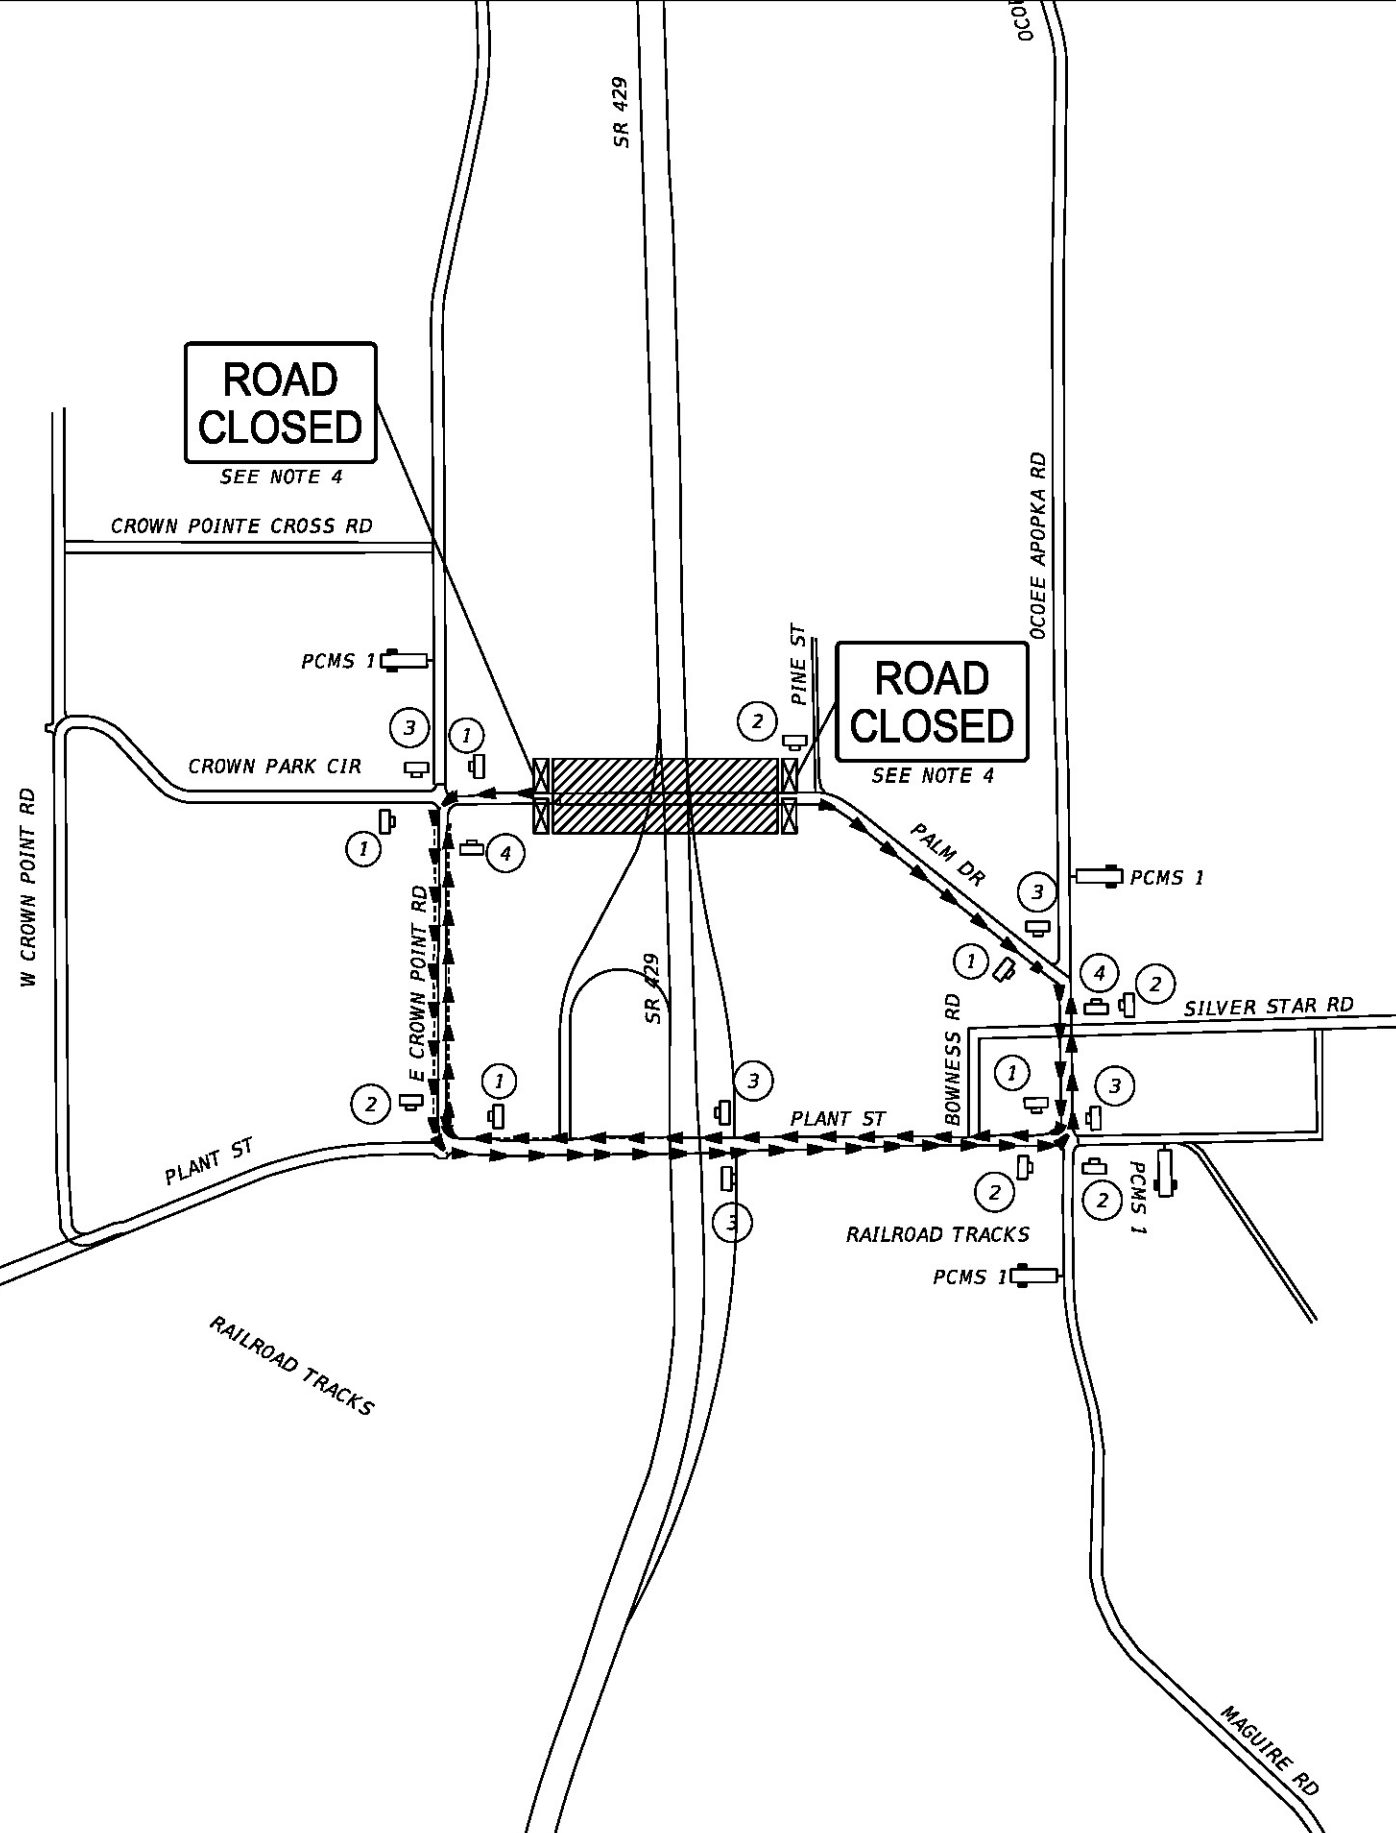


DETOUR NOTES:

1. UTILIZE THIS DETOUR FOR CONSTRUCTION OF THE BRIDGE WIDENING OVER PALM DR
2. THIS DETOUR IS NOT TO BE SET UP IN CONFLICT WITH ANY OTHER DETOUR PLAN.
3. SIGNS 1 & 2 ARE TO BE PLACED 200' PRIOR TO DETOUR INTERSECTION. SIGN 3 IS TO BE PLACED 500' AFTER DETOUR INTERSECTION AND EVERY 1/2 MILE BETWEEN INTERSECTIONS.
4. LOCATIONS INDICATED IN THE PLANS FOR TYPE III BARRICADES ARE TO HAVE A MINIMUM OF 1 BARRICADE PER TRAVEL LANE.
5. DETOUR SIGNS SHALL BE IN PLACE AND APPROVED BY ENGINEER 48-HRS PRIOR TO USE OF DETOUR
6. PCMS 1 SHALL BE PLACED AS SHOWN ON THIS SHEET TWO WEEK PRIOR TO IMPLEMENTING DETOUR. THE DISPLAYS ARE AS FOLLOWS:

MESSAGE 1:	MESSAGE 2:
PALM DR	MM/DD/YY
CLOSED	XPM-XAM
@ SR 429	
7. PCMS 1 SHALL BE PLACED AS SHOWN ON THIS SHEET DURING DETOUR. THE DISPLAYS ARE AS FOLLOWS.

MESSAGE 1:	MESSAGE 2:
PALM DR	FOLLOW
CLOSED	DETOUR
@ SR 429	

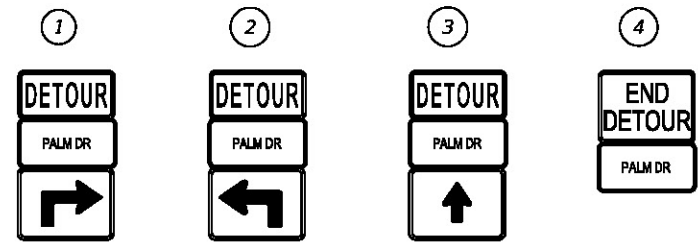

- LEGEND:**
- Work Area
 - Type III Barricade
 - Work Zone Sign
 - PCMS 1
 - Detour Path

PALM DR

REVISIONS			
DATE	DESCRIPTION	DATE	DESCRIPTION

JAMES E. BLACKFORD III, P.E.
 P.E. LICENSE NUMBER 72980
 MOFFATT & NICHOL
 1025 GREENWOOD BLVD, SUITE 371
 LAKE MARY, FL 32746
 CERTIFICATE OF AUTHORIZATION NO. 4877

SR 429 WIDENING FLORIDA'S TURNPIKE TO WEST ROAD	
ROAD NO.	PROJECT NO.
SR 429	429-152

**CENTRAL
 FLORIDA
 EXPRESSWAY
 AUTHORITY**

DETOUR PLAN

SHEET NO.
 TCP-302

THE OFFICIAL RECORD OF THIS SHEET IS THE ELECTRONIC FILE DIGITALLY SIGNED AND SEALED UNDER RULE 61G15-23.004, F.A.C.